

REG	STATE	PROJECT	SHEET NO.	TOTAL SHEETS

# **NOTE:**

- For periods as noted in Table A, pavement may be unmarked if appropriate vehicle positioning guides are provided.
- Typical spacing between Vehicle Position Guides is 12 m as shown. In areas of severe curvature the spacing is 6 m. Areas of severe curvature are shown in the plans or provided in the Vehicle Positioning Guide Schedule.
- Vehicle positioning guides shall meet the requirements of Section 718.21(b).
- When ADT > 1000 and special hazards are present, supplement the R4-1 sign at the beginning of each no passing zone with a W14-3 sign mounted on the left of the roadside.
- W14-3 and R4-1 shall be repeated at 1 km intervals minimum.

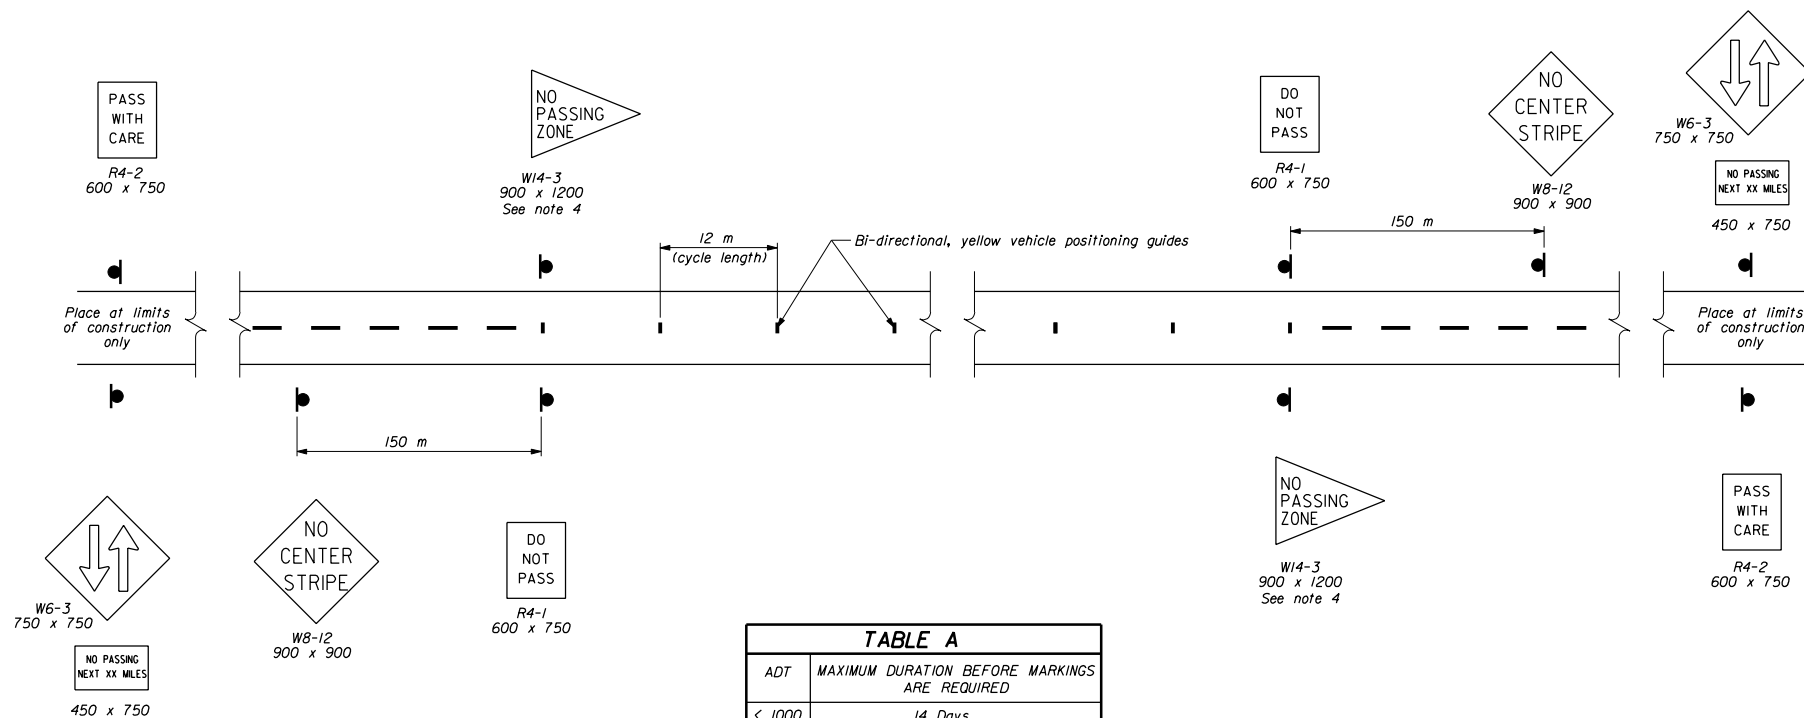


TABLE A	
ADT	MAXIMUM DURATION BEFORE MARKINGS ARE REQUIRED
≤ 1000	14 Days
> 1000	3 Days

NO SCALE

U.S. DEPARTMENT OF TRANSPORTATION FEDERAL HIGHWAY ADMINISTRATION FEDERAL LANDS HIGHWAY OFFICE	
METRIC STANDARD VEHICLE POSITIONING GUIDES FOR TEMPORARY USE WITH UNMARKED PAVEMENTS	
STANDARD APPROVED FOR USE 6/98 REVISED:	STANDARD M635-01

M635-01

\*\*\*\*\*SPECS\*\*\*\*\*

\*\*\*\*\*SYTIME\*\*\*\*\*